


PŮDORYS 1NP
1/100

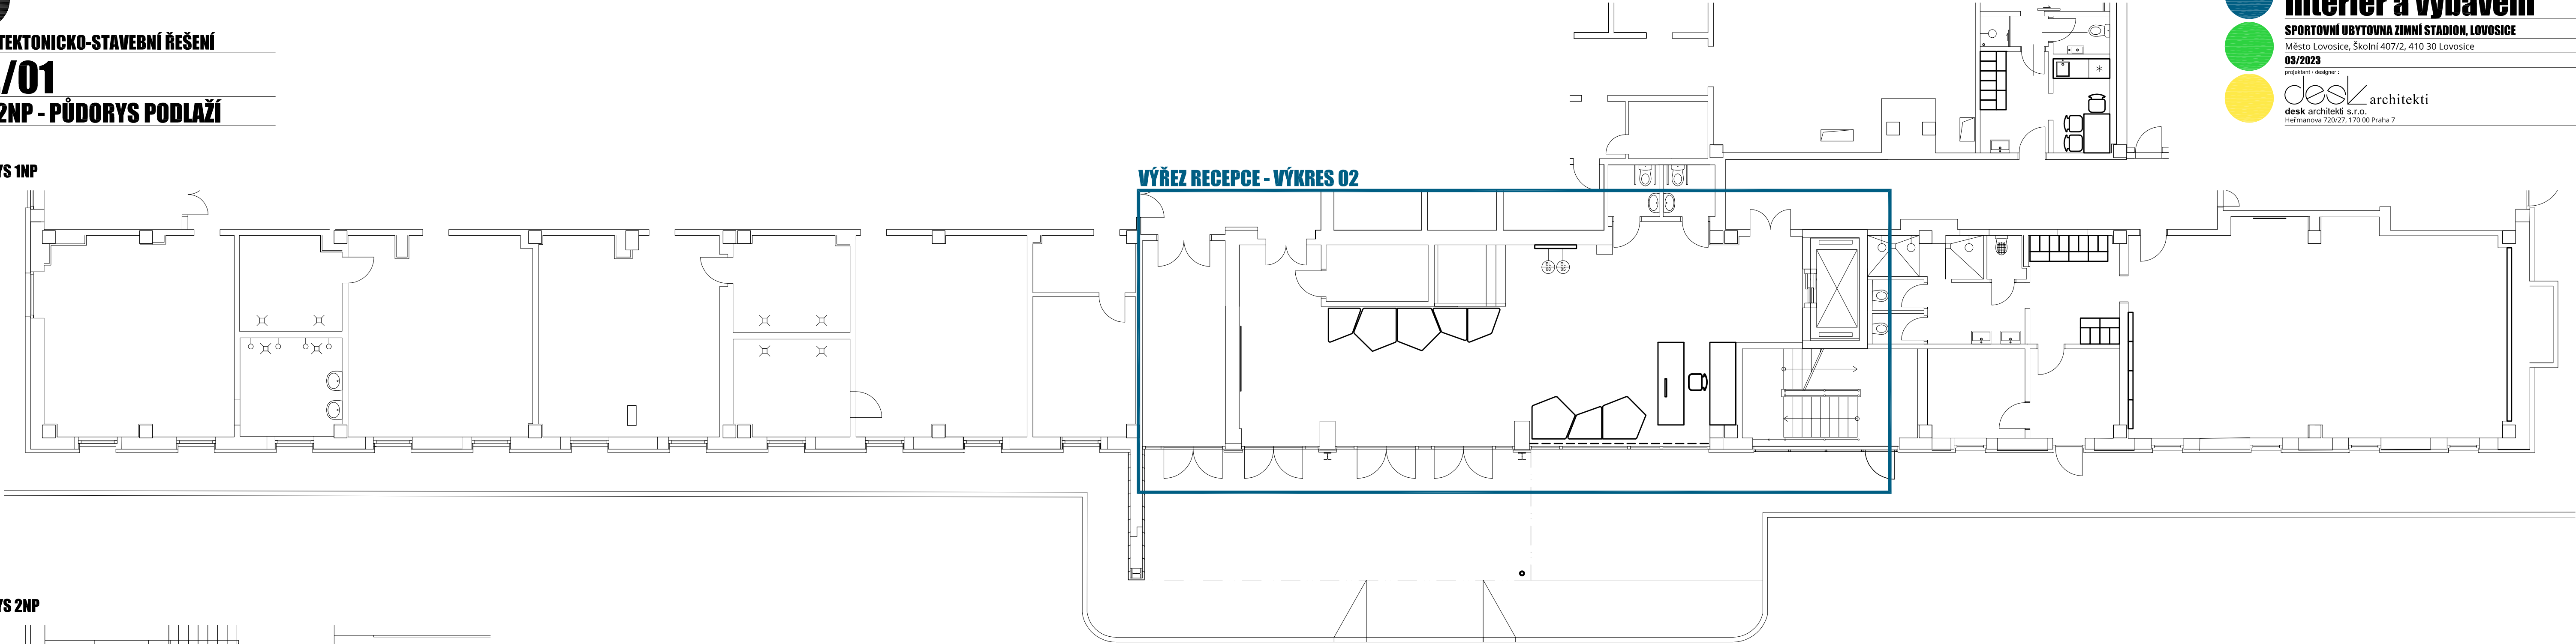

PŮDORYS 2NP
1/100

