

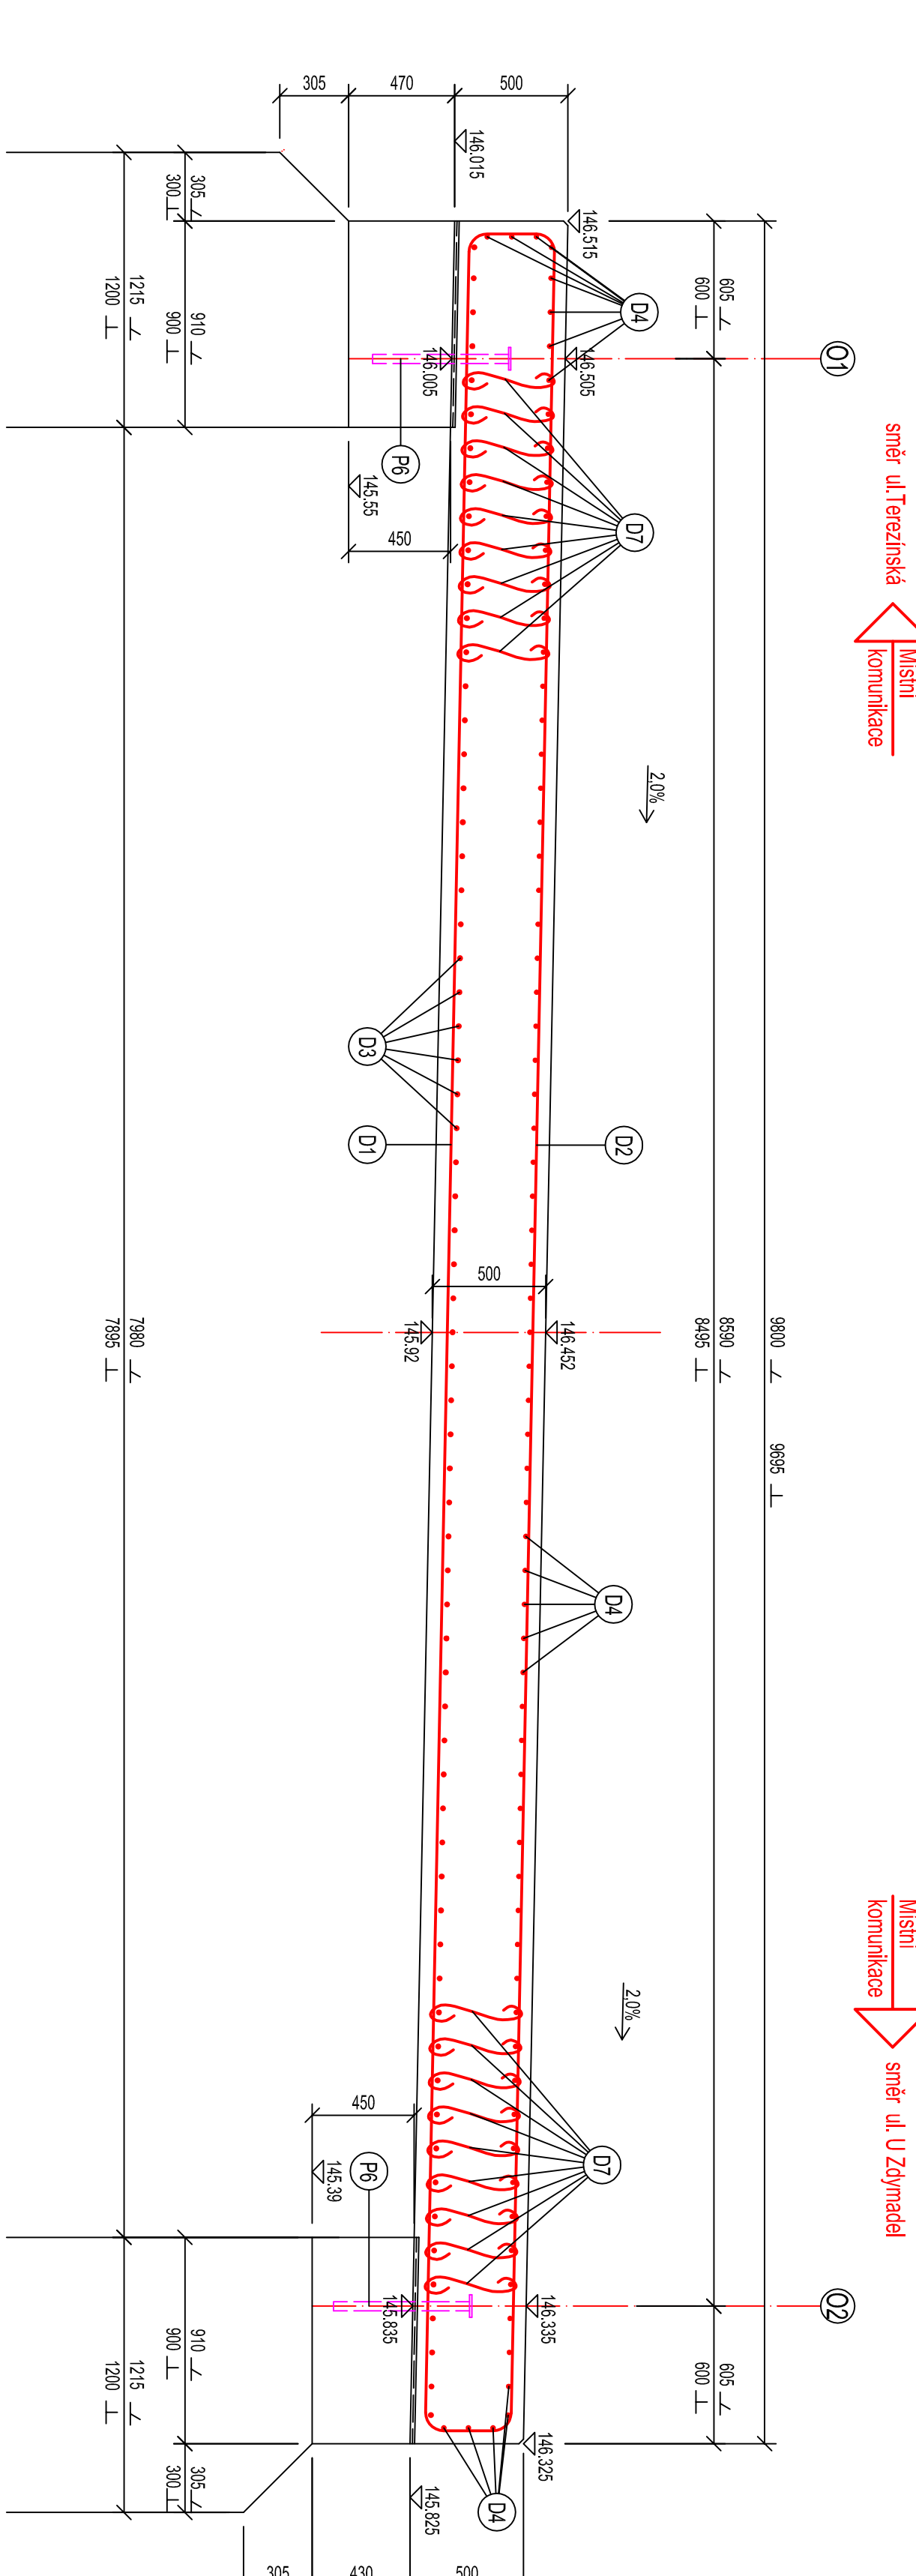




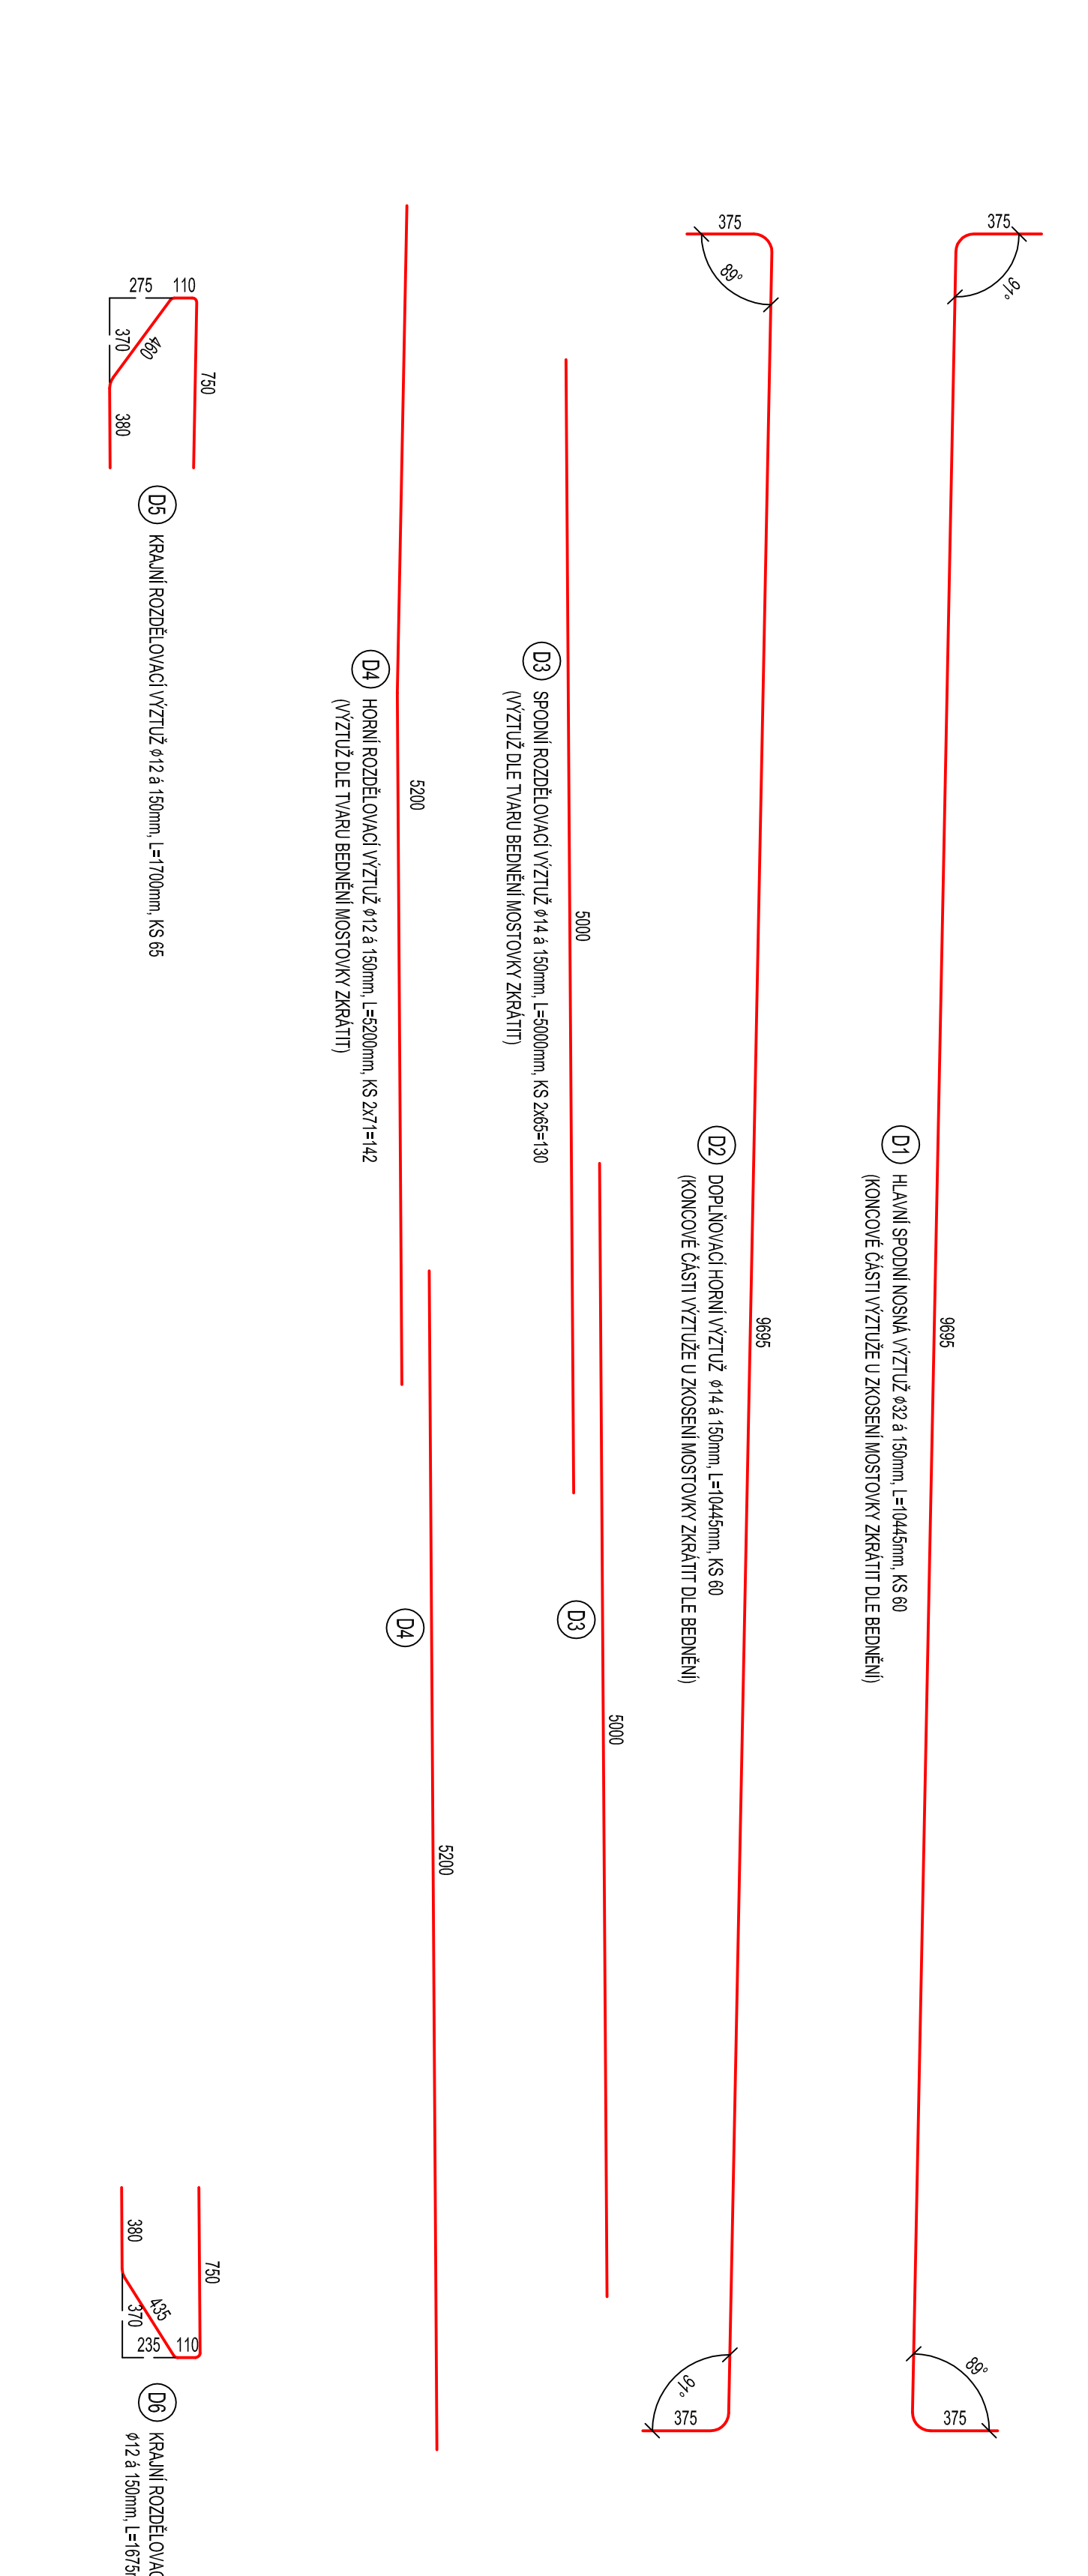




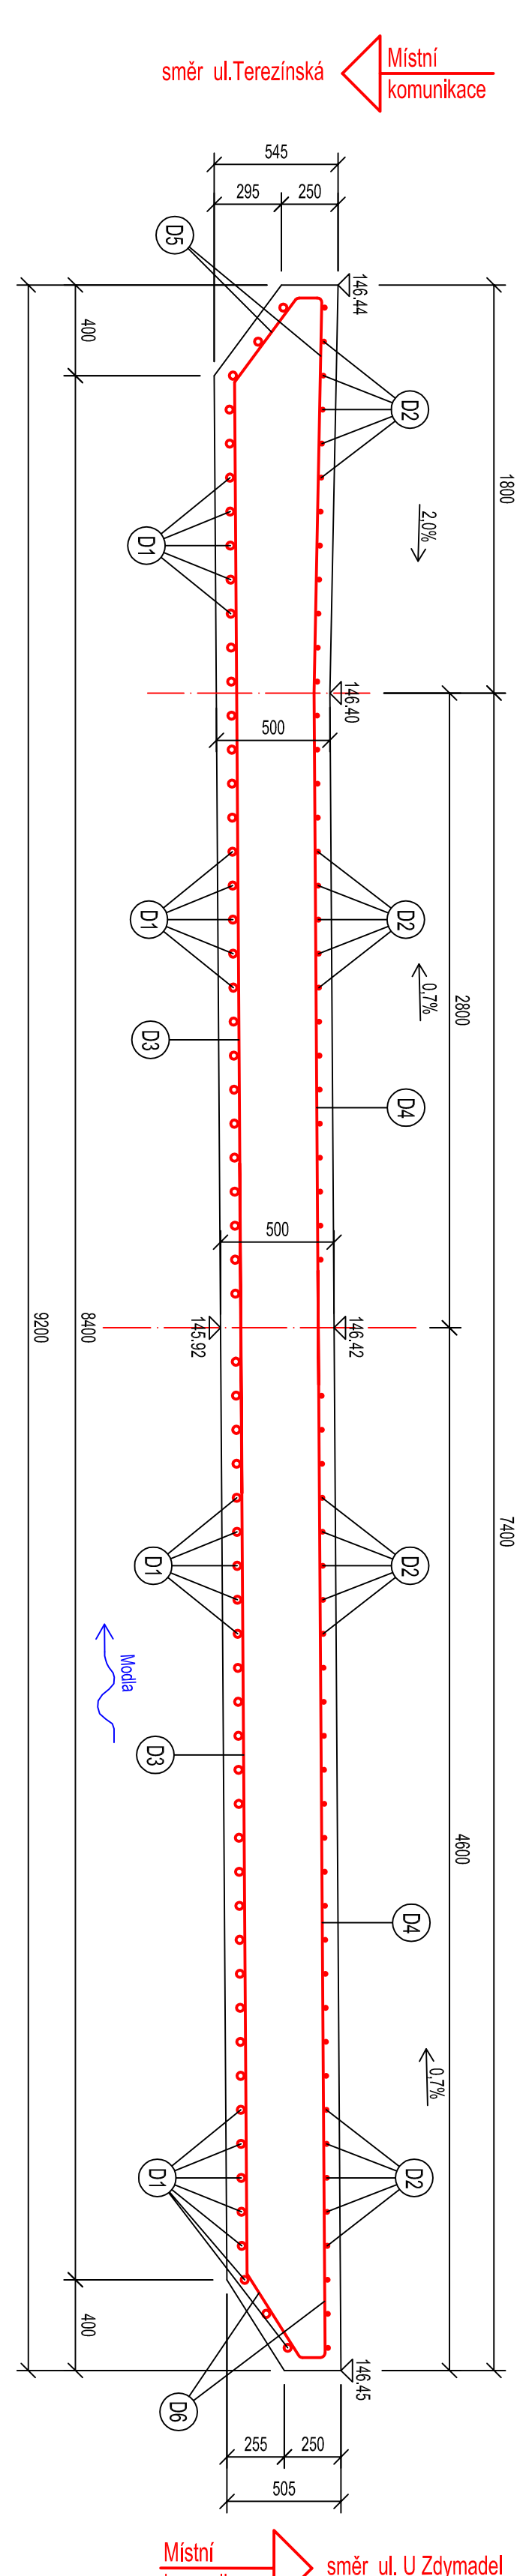



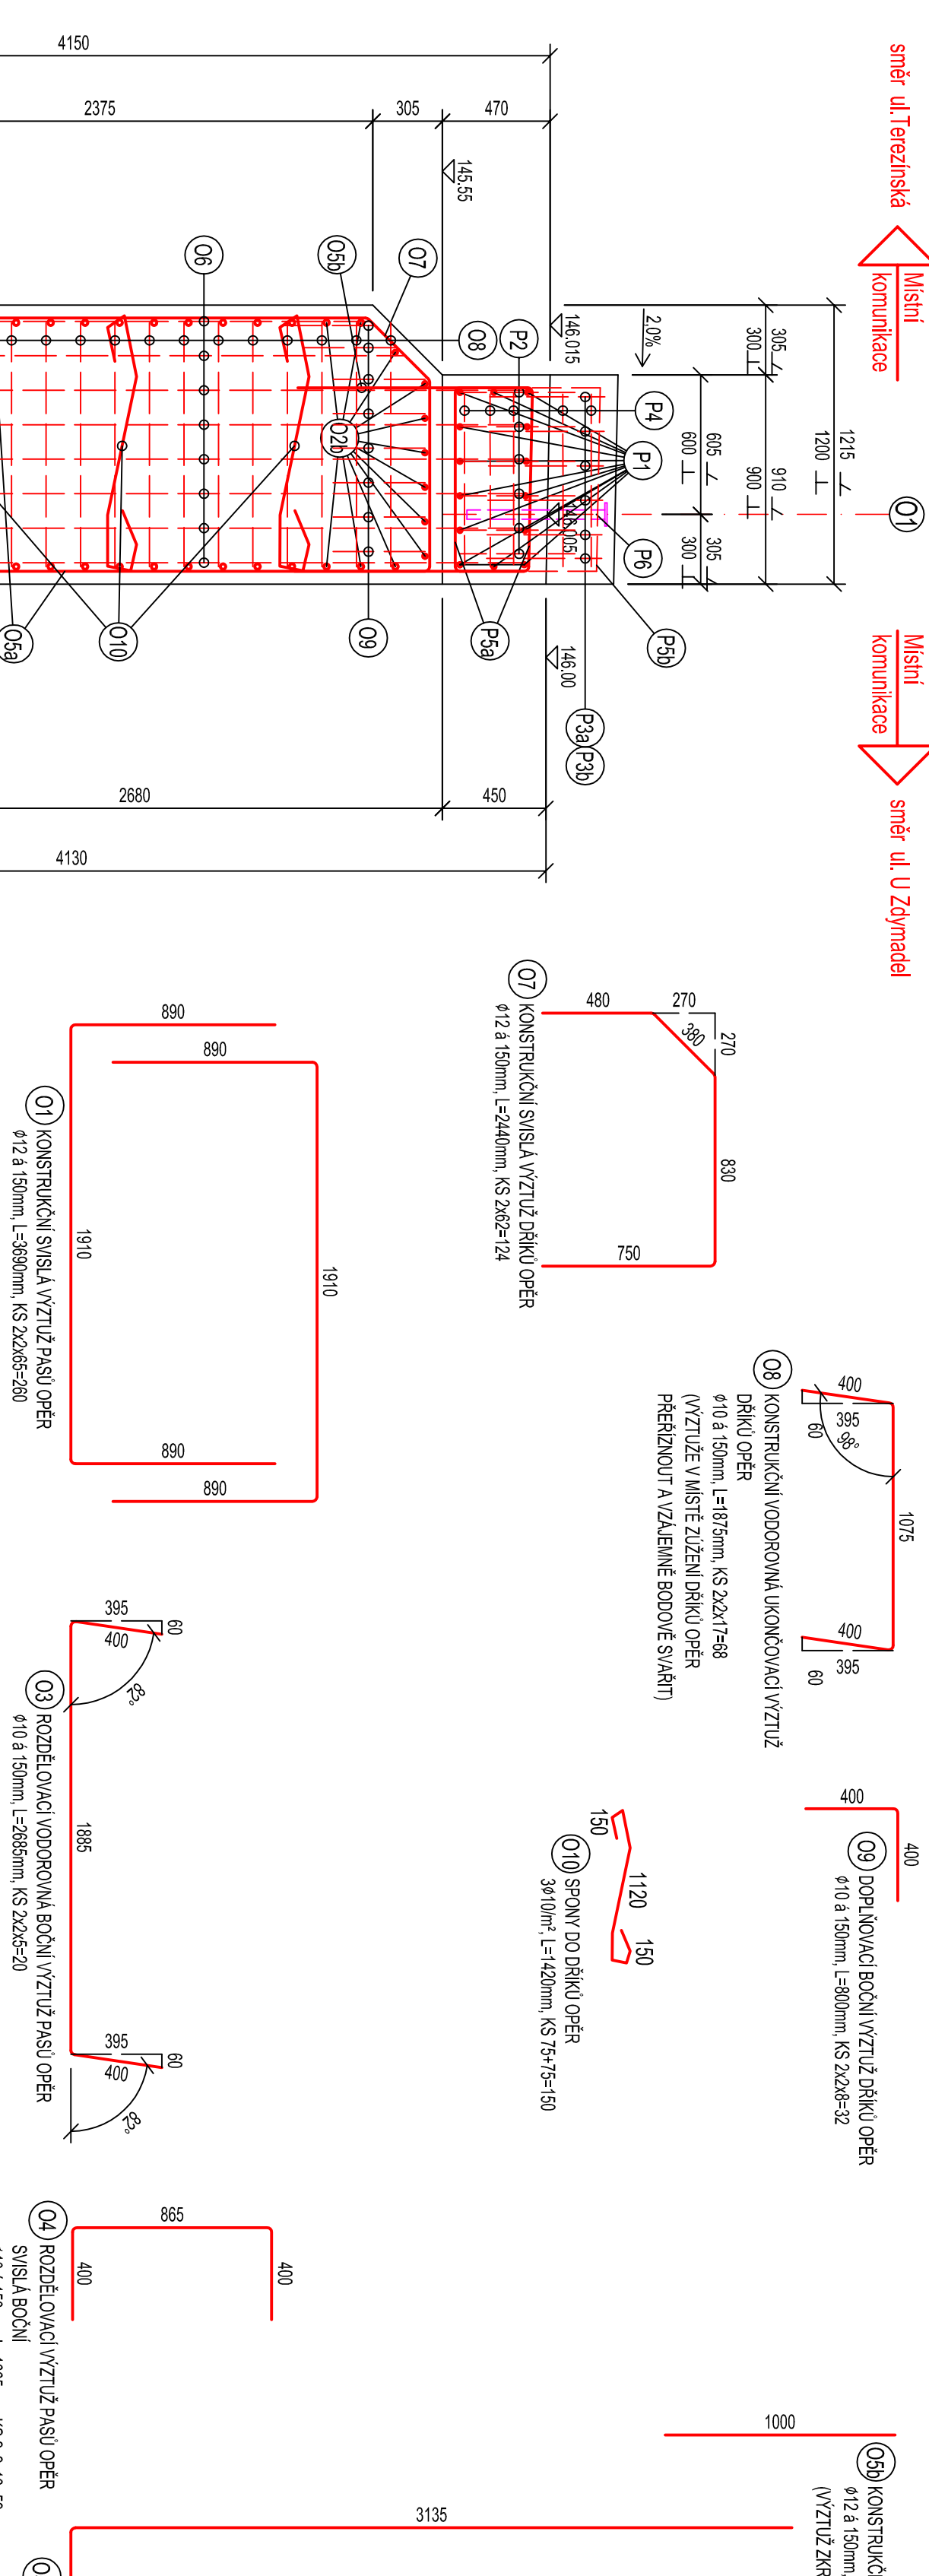




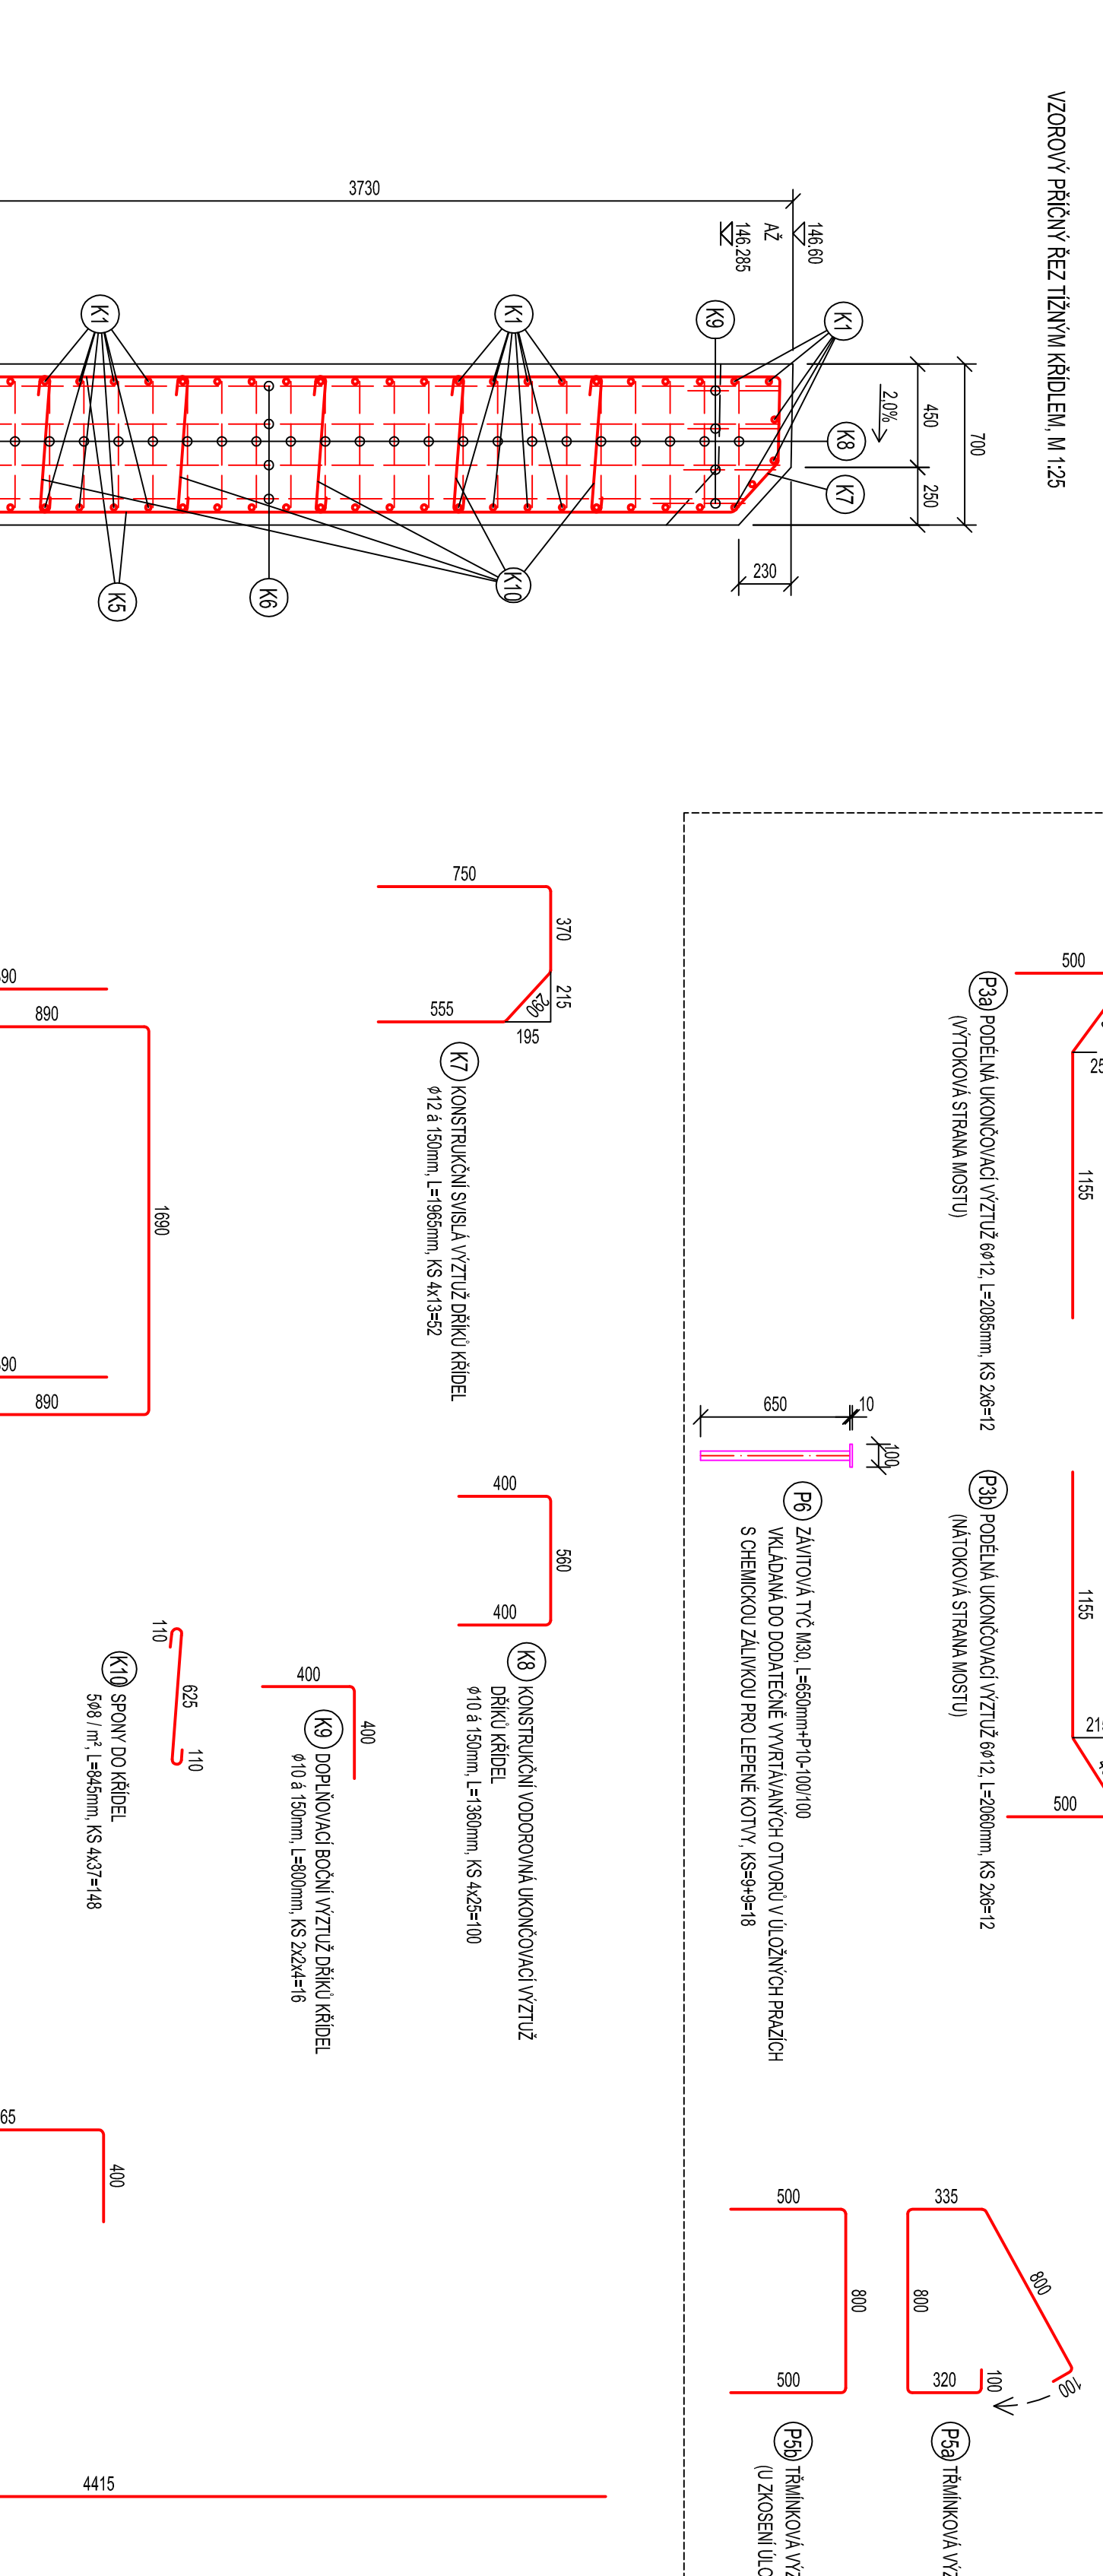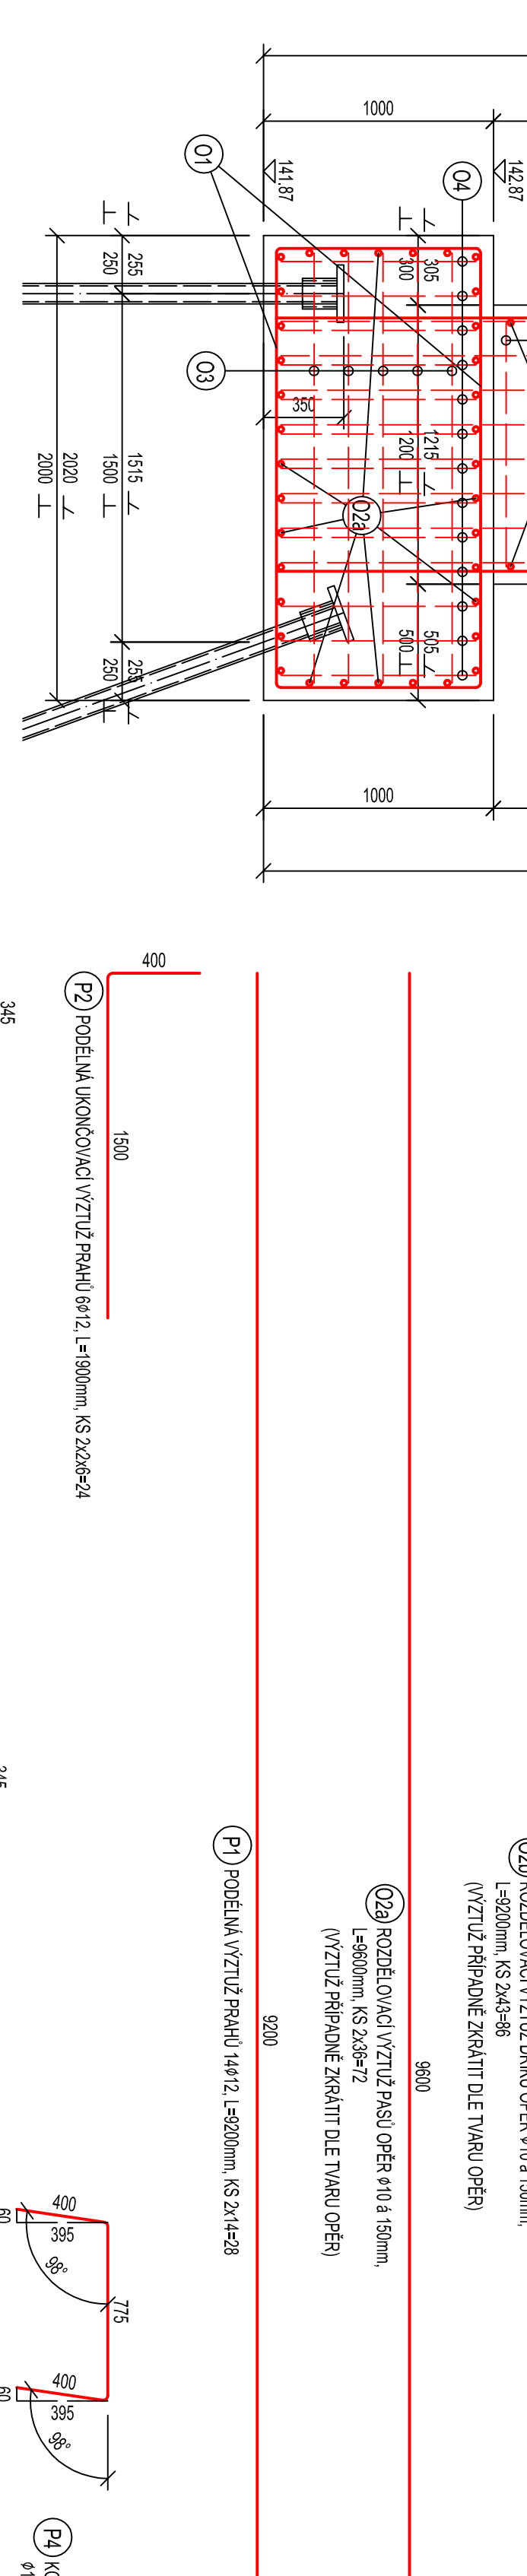


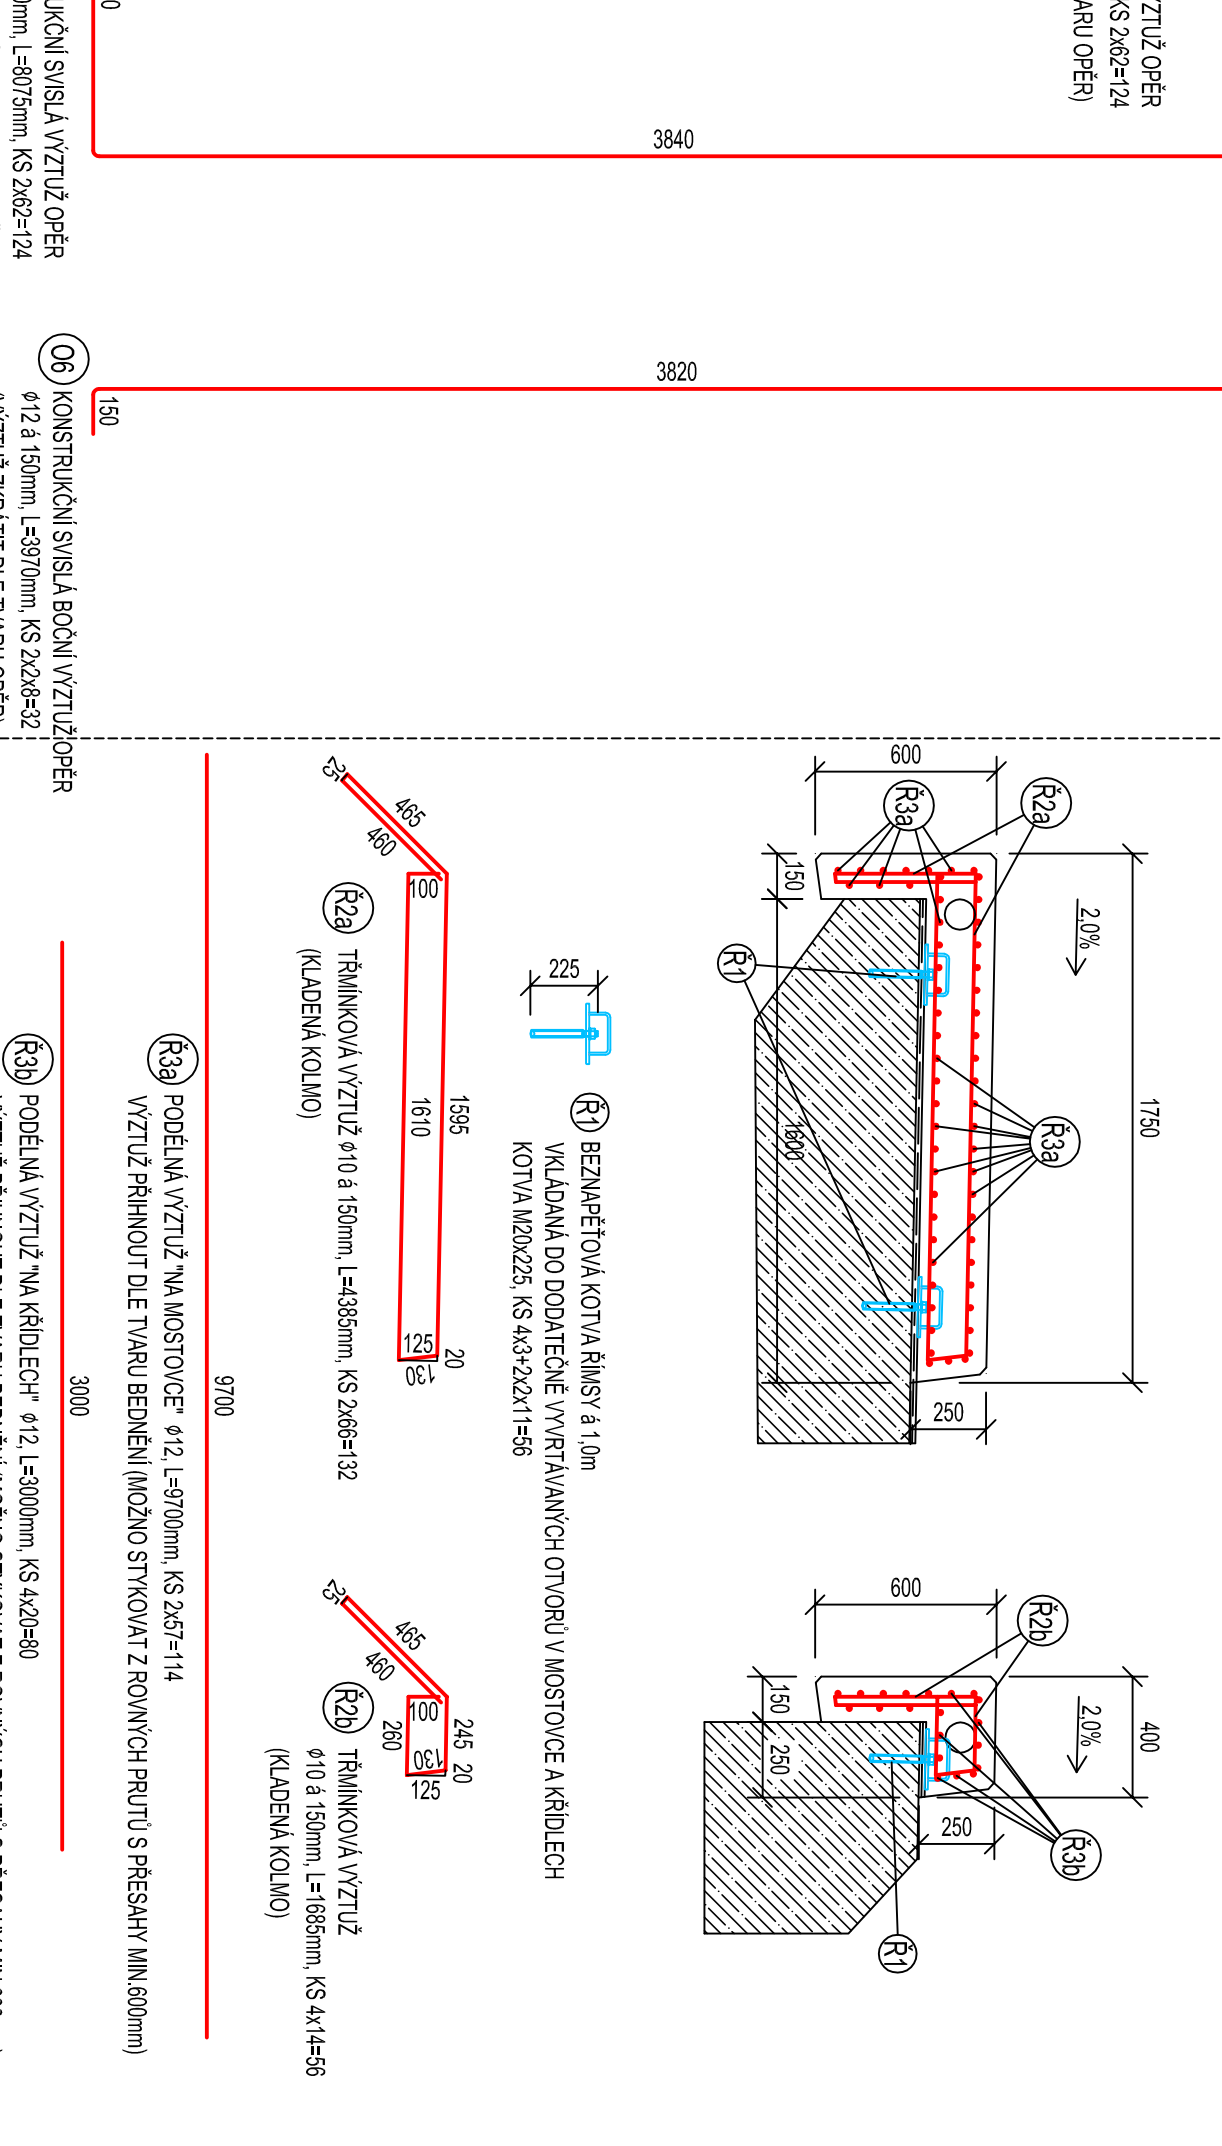


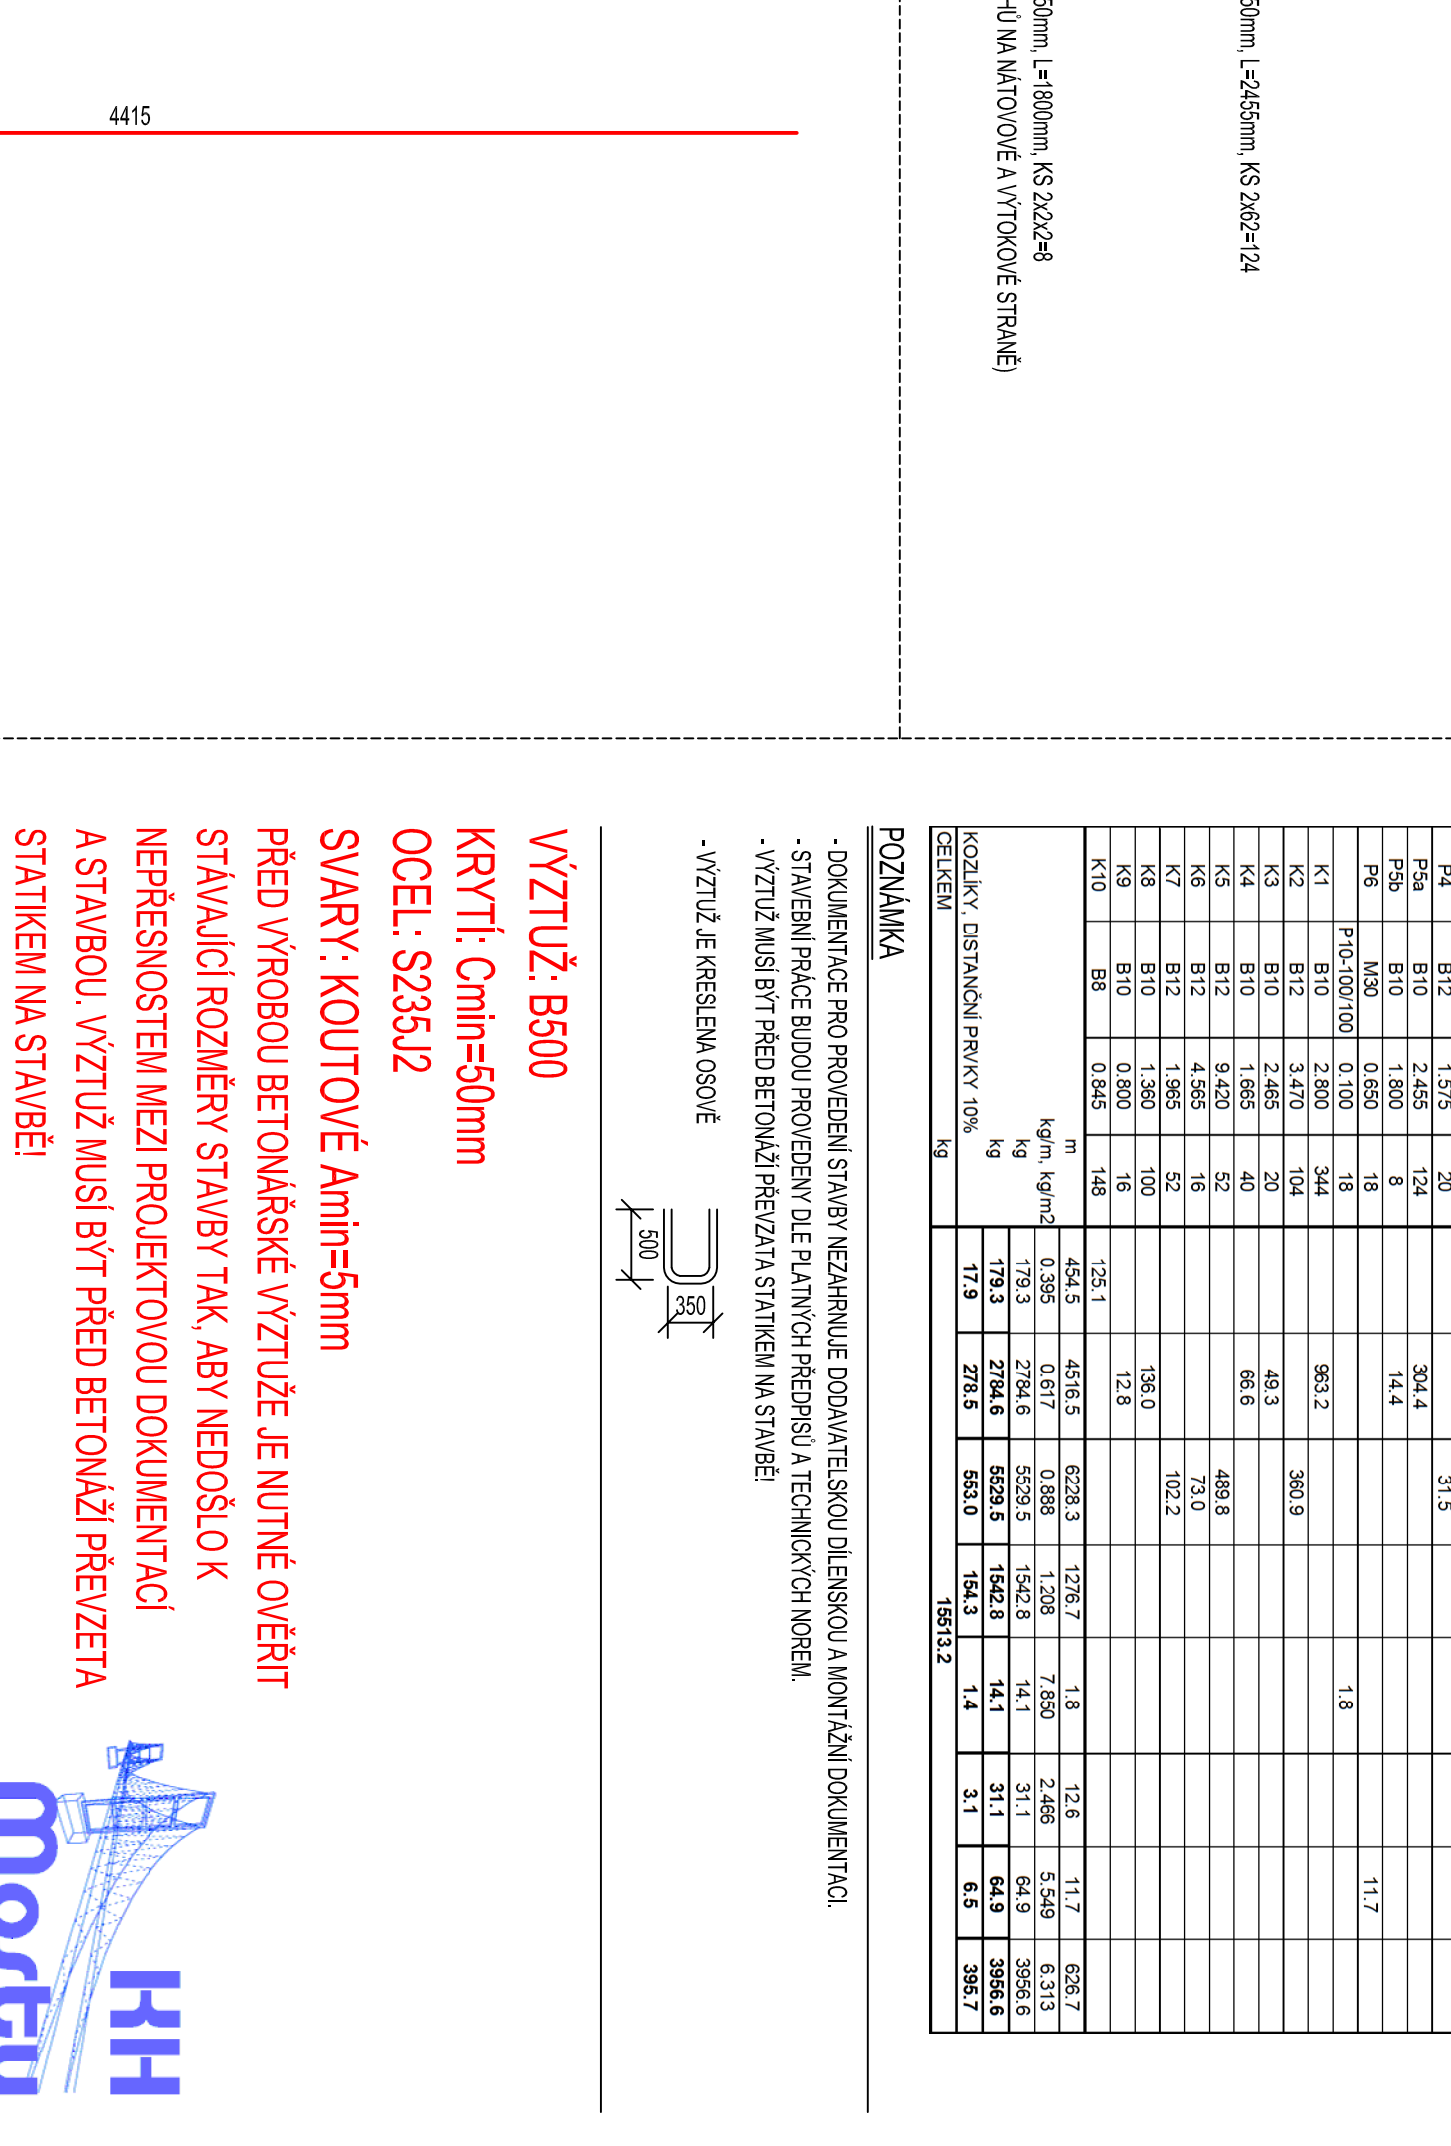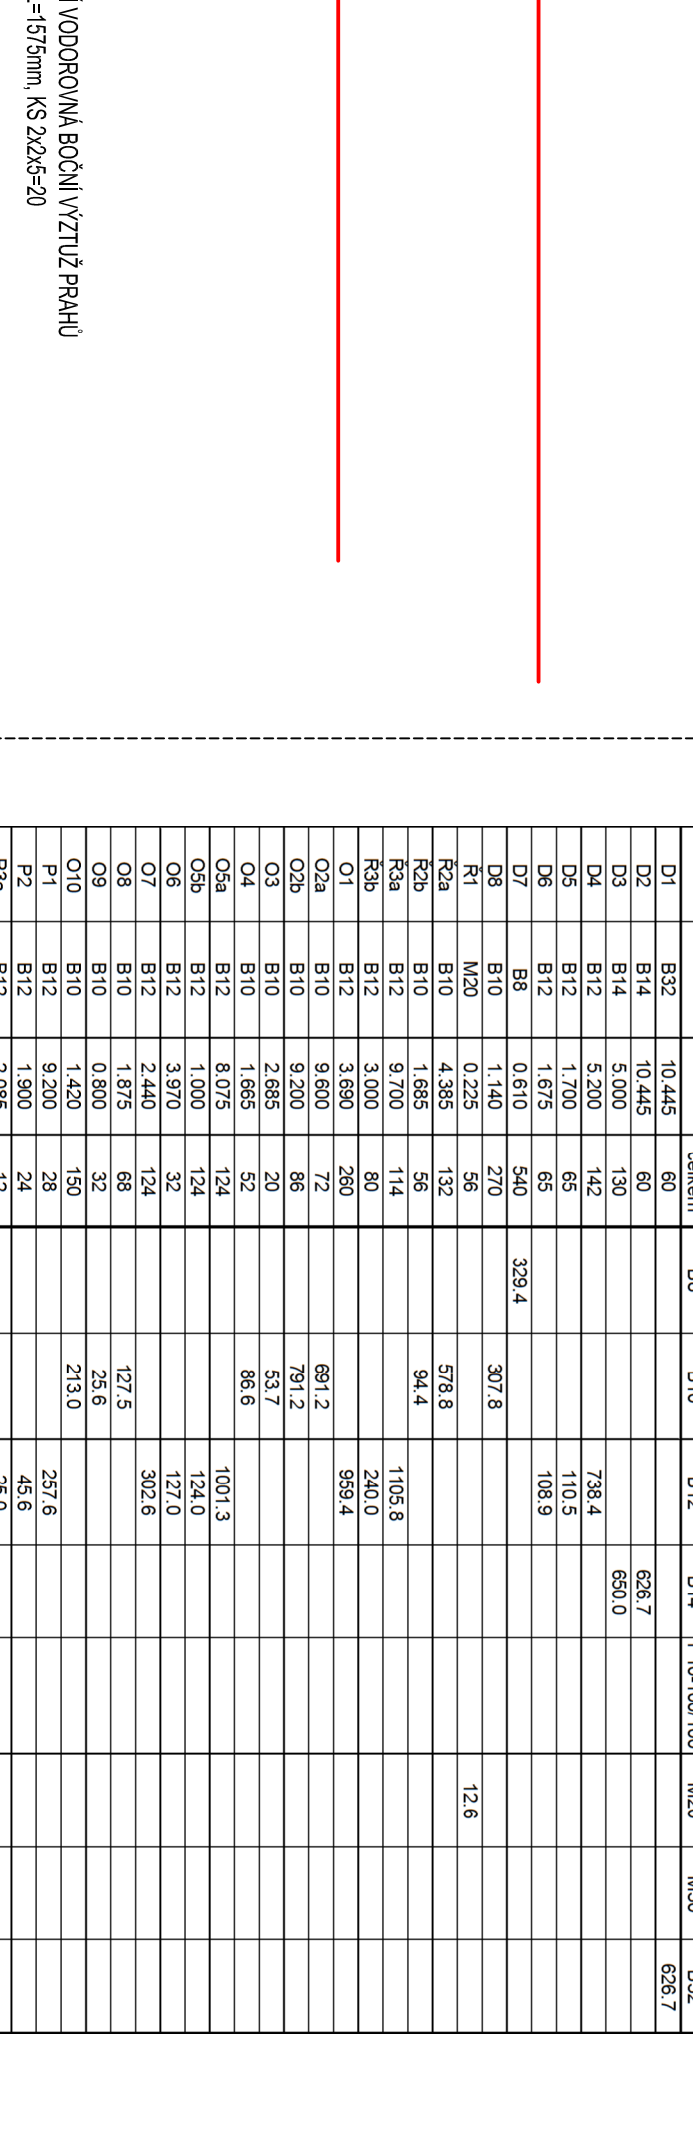

VÝZTUŽ VÝZTUŽE	
